



[www.avidrea.com](http://www.avidrea.com)  
214.379.1040

## Mixed-Use Development

NWQ TX 121 & Alma Rd  
McKinney, TX

Contact Broker for More Information:

**Ryan Jordan**  
[rjordan@avidrea.com](mailto:rjordan@avidrea.com)  
214.379.1043

**Sean Jordan**  
[sjordan@avidrea.com](mailto:sjordan@avidrea.com)  
214.379.1042

**James Seidel**  
[jseidel@avidrea.com](mailto:jseidel@avidrea.com)  
214.379.1041

Click Below for Hub 121 Website

The Hub 121 logo is a large orange circle with a grey ring inside. The ring has four small orange triangles pointing outwards at the top, bottom, left, and right. The text 'HUB' is in white, bold, uppercase letters, and '121' is in white, bold, uppercase numbers, separated by a horizontal line.

# HUB — 121




# Property Details


<b>LOCATION</b>	TX 121 & Alma Rd - McKinney, TX 75070	
<b>SIZE</b>	20+ Acres	
<b>AVAILABLE SPACE</b>	Bldg 1	5,944 SF
	Bldg 2	8,514 SF (Rooftop Patio)
	Bldg 3	4,100 SF
	Bldg 5 (Alma Rd)	2,238 SF Endcap
	Bldg 6 (Alma Rd)	6,140 SF
	TX 121 Outparcel	3,300 SF
<b>PRICE</b>	Please Call for Pricing	
<b>ZONING</b>	Planned Development	
<b>NEARBY TRAFFIC DRIVERS</b>	» Collin College Technical Campus (5,000 students)	
	» Across Alma from Craig Ranch & TPC Golf Course (Host of the AT&T Byron Nelson)	
	» 527,000 SF office campus	
	» Across TX-121 from future The Farm mixed-use development	
	» Across Alma Road from future District 121 mixed-use development, Phase I delivering early 2022	
<b>TRAFFIC COUNTS</b>	TX-121 / SRT	Alma Road
	108,632 CPD 2019	14,124 CPD 2019

## Meet the Locals 10-Min Drivetime Study

<b>POPULATION</b>	243,254
<b>MEDIAN AGE</b>	36
<b>MED HOUSEHOLD INCOME</b>	\$110,508
<b>AVG HOUSEHOLD INCOME</b>	\$135,561
<b>LIFESTYLE KEY WORDS</b>	Young Families
	Food & Entertainment
	Fitness Priority
	Well Educated & Tech Savvy
	Style is Important

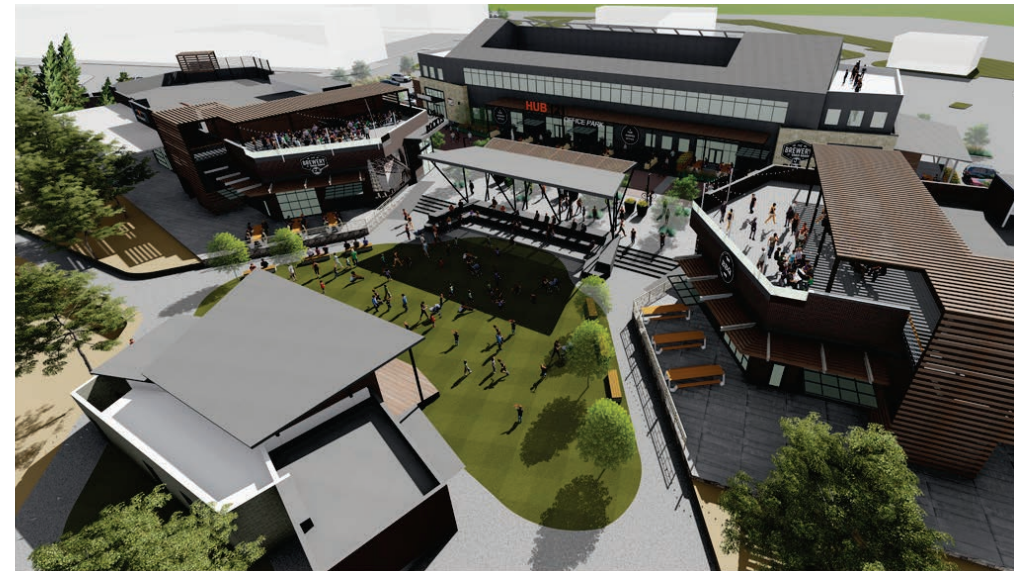

# Trade Area Aerial

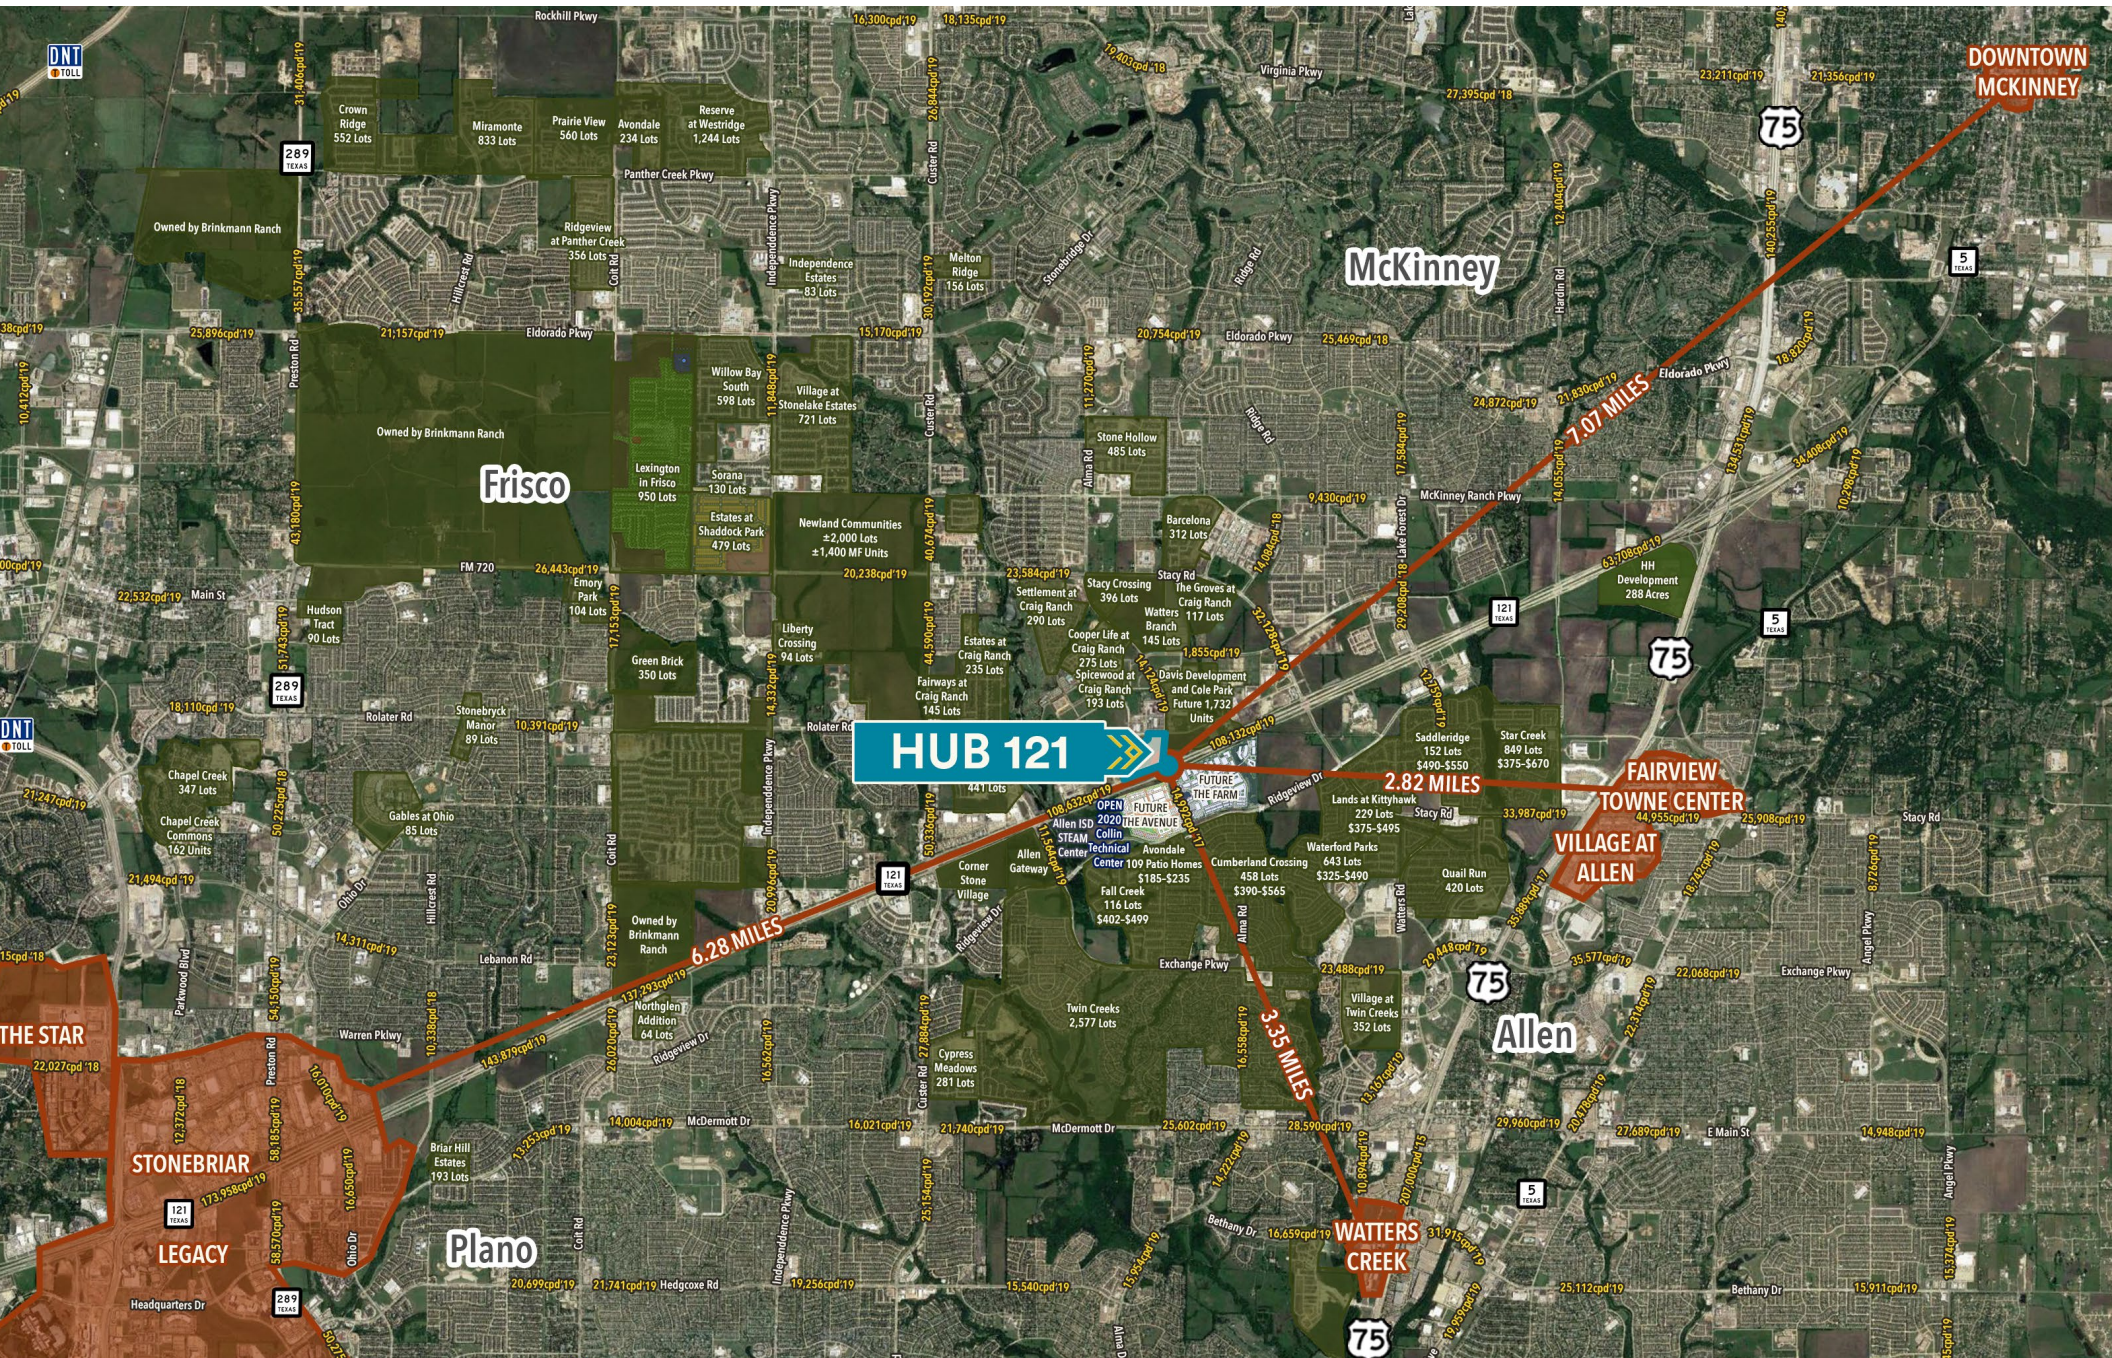


# Blue Diamond Corridor



# Site Plan



# Building 1 Floor Plan

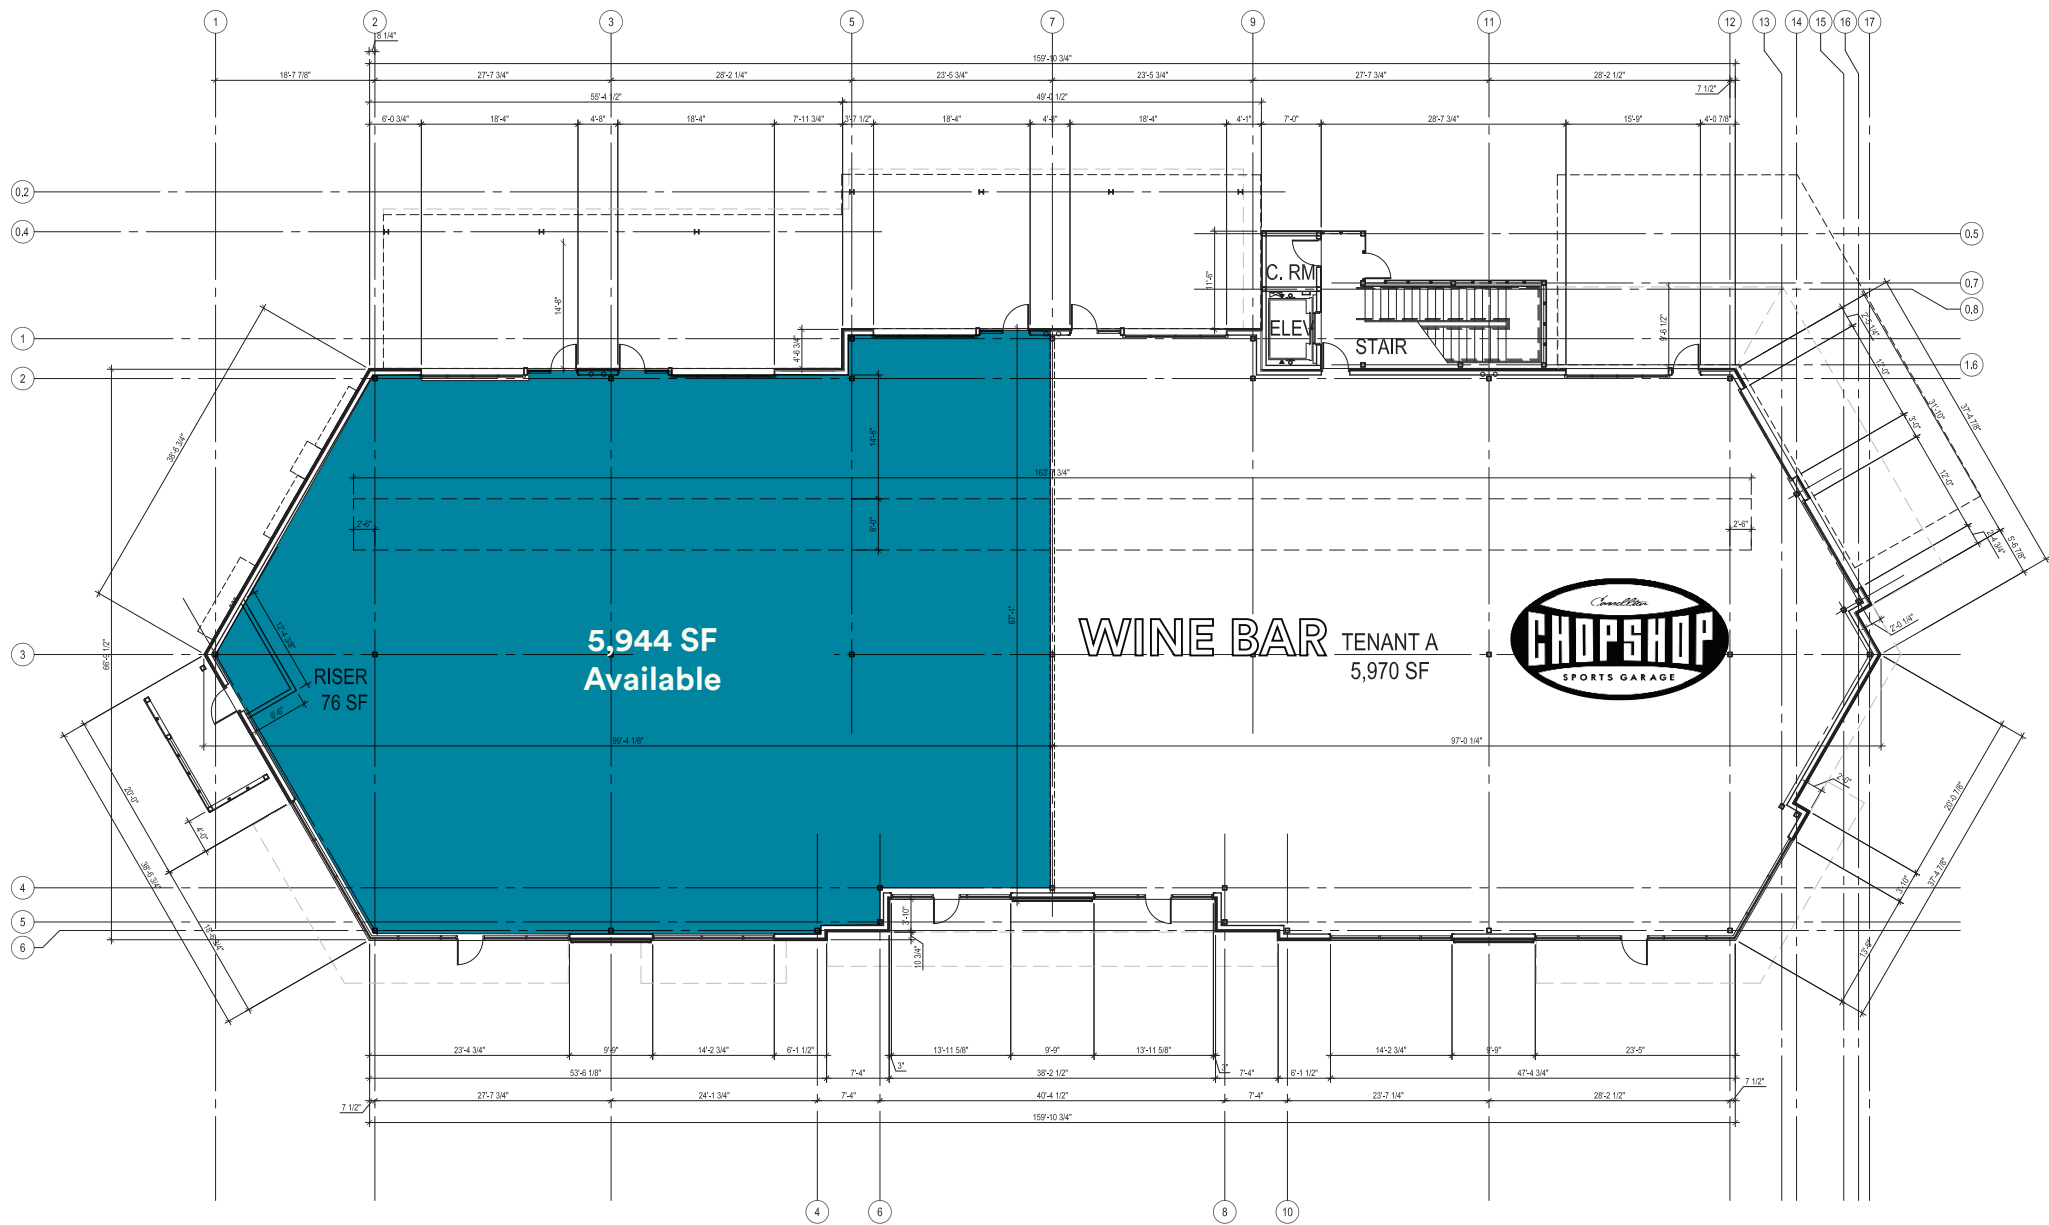


01 BUILDING '1' LEASE PLAN  
1/8"=1'-0"

LEASEABLE SPACE = 11,914 SF




# Building 2 Floor Plan

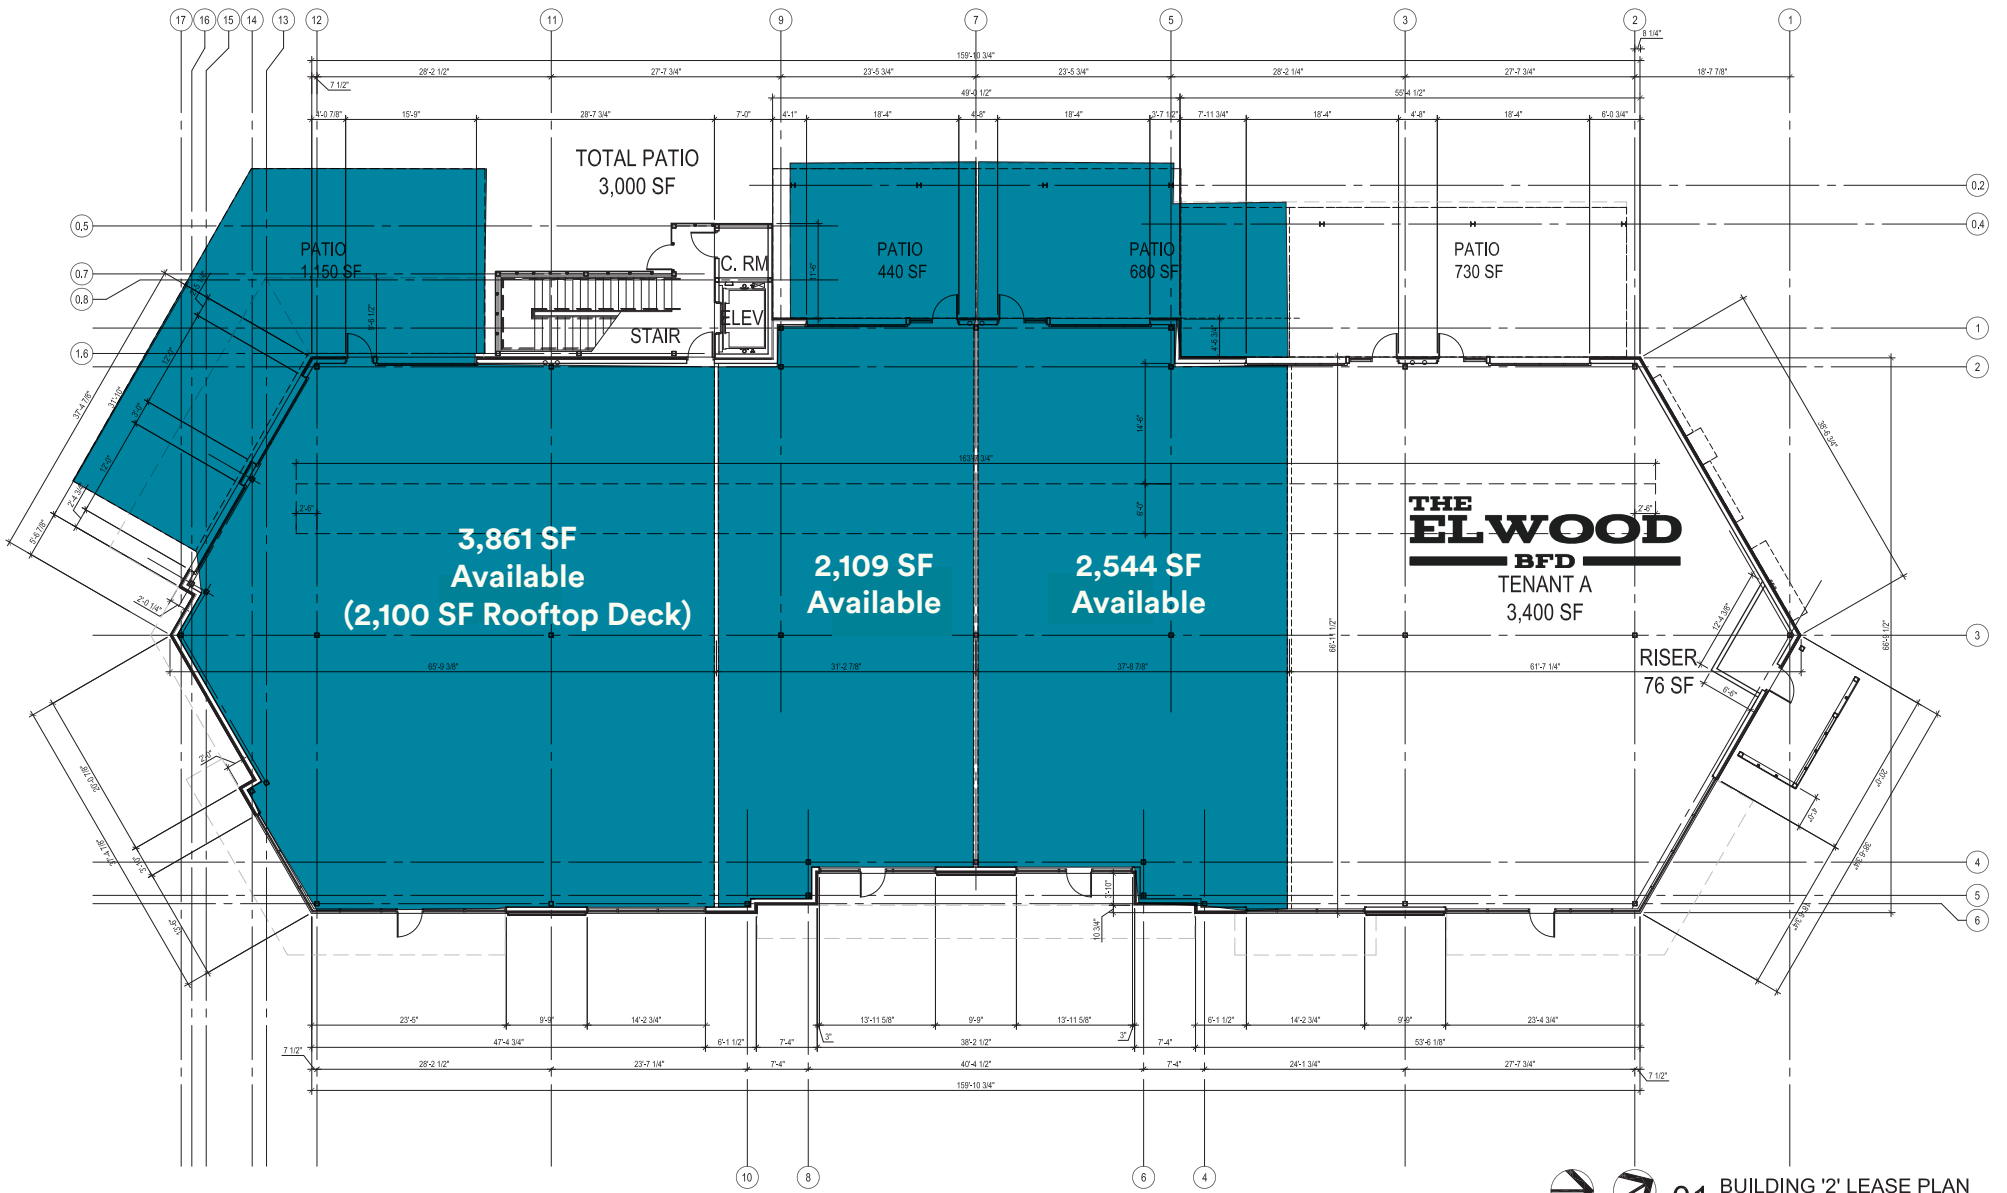


# Building 3 Floor Plan

Option 1

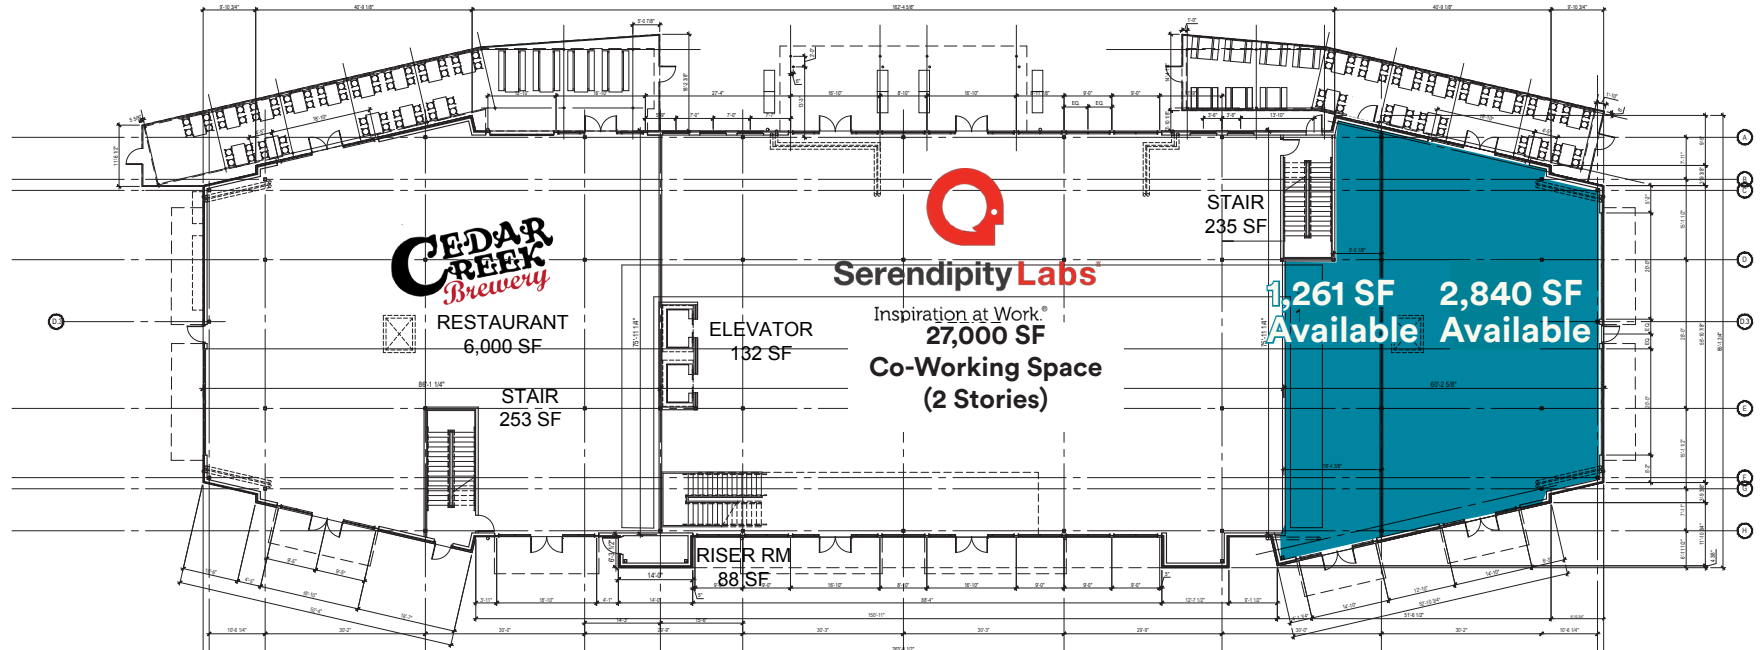

Option 2

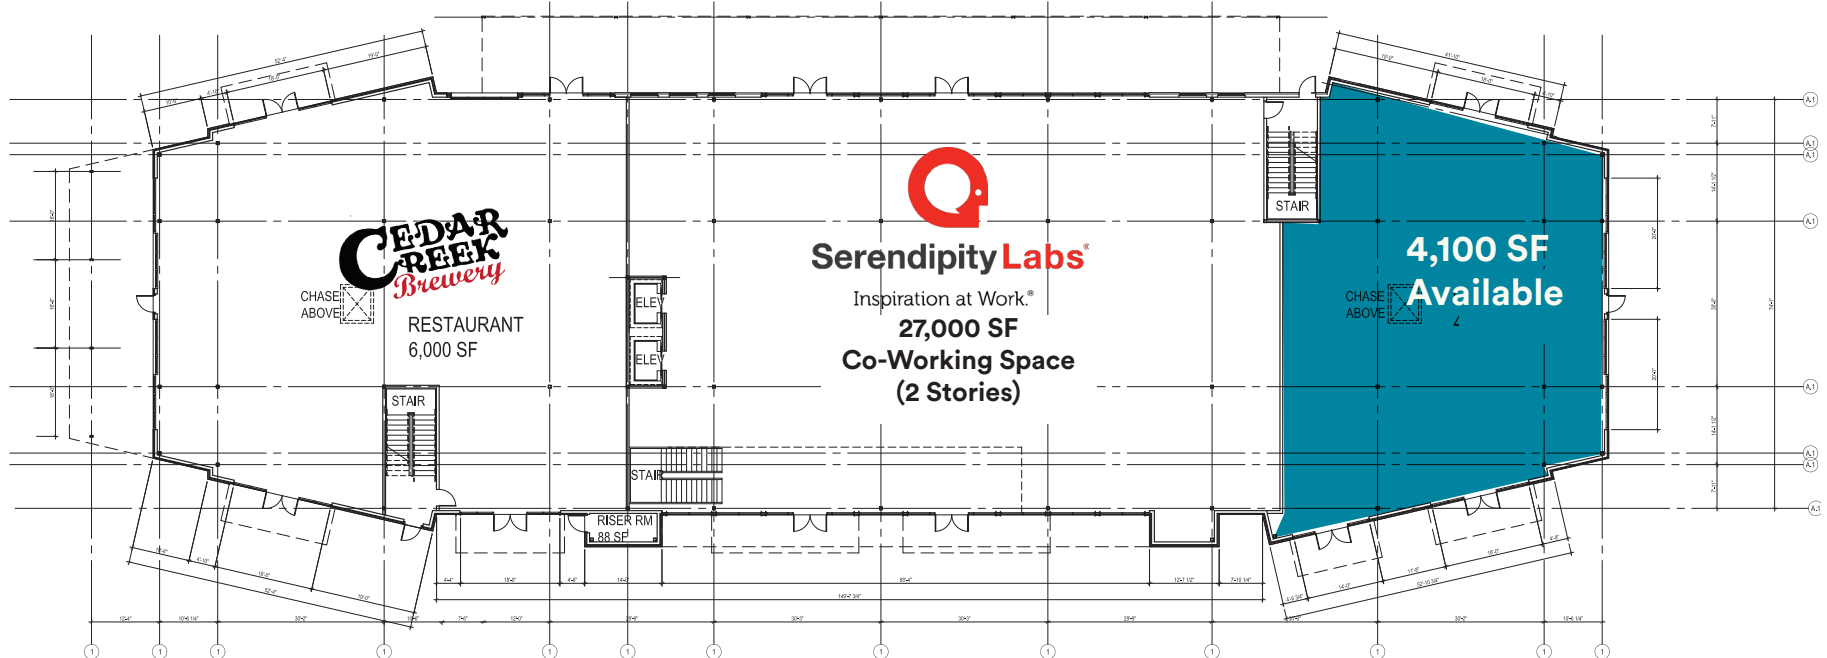


01 GROUND FLOOR PLAN - BLDG '3'  
SCALE: 3/32" = 1'-0"


GROUND FLOOR AREA = 19,712 SF



# Building 5 (Alma Rd) Floor Plan

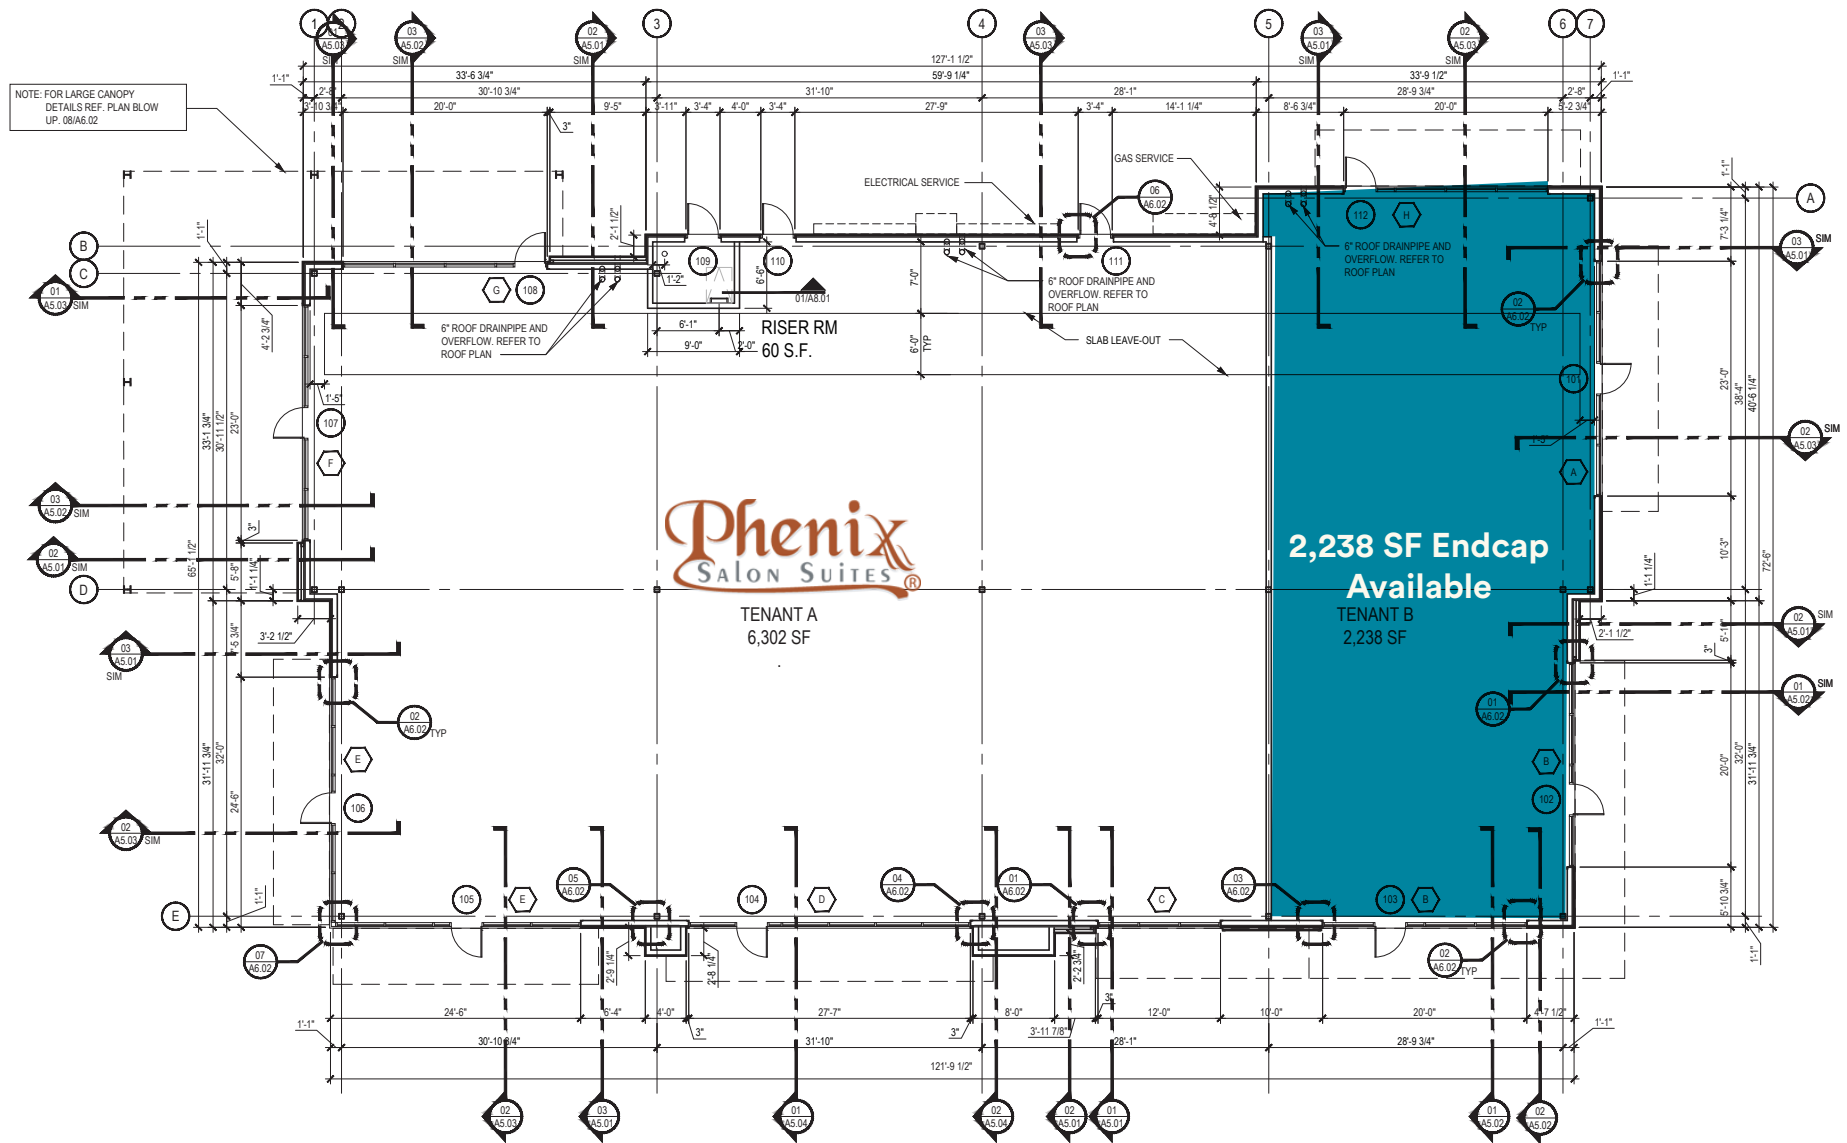

# Building 6 (Alma Rd) Floor Plan

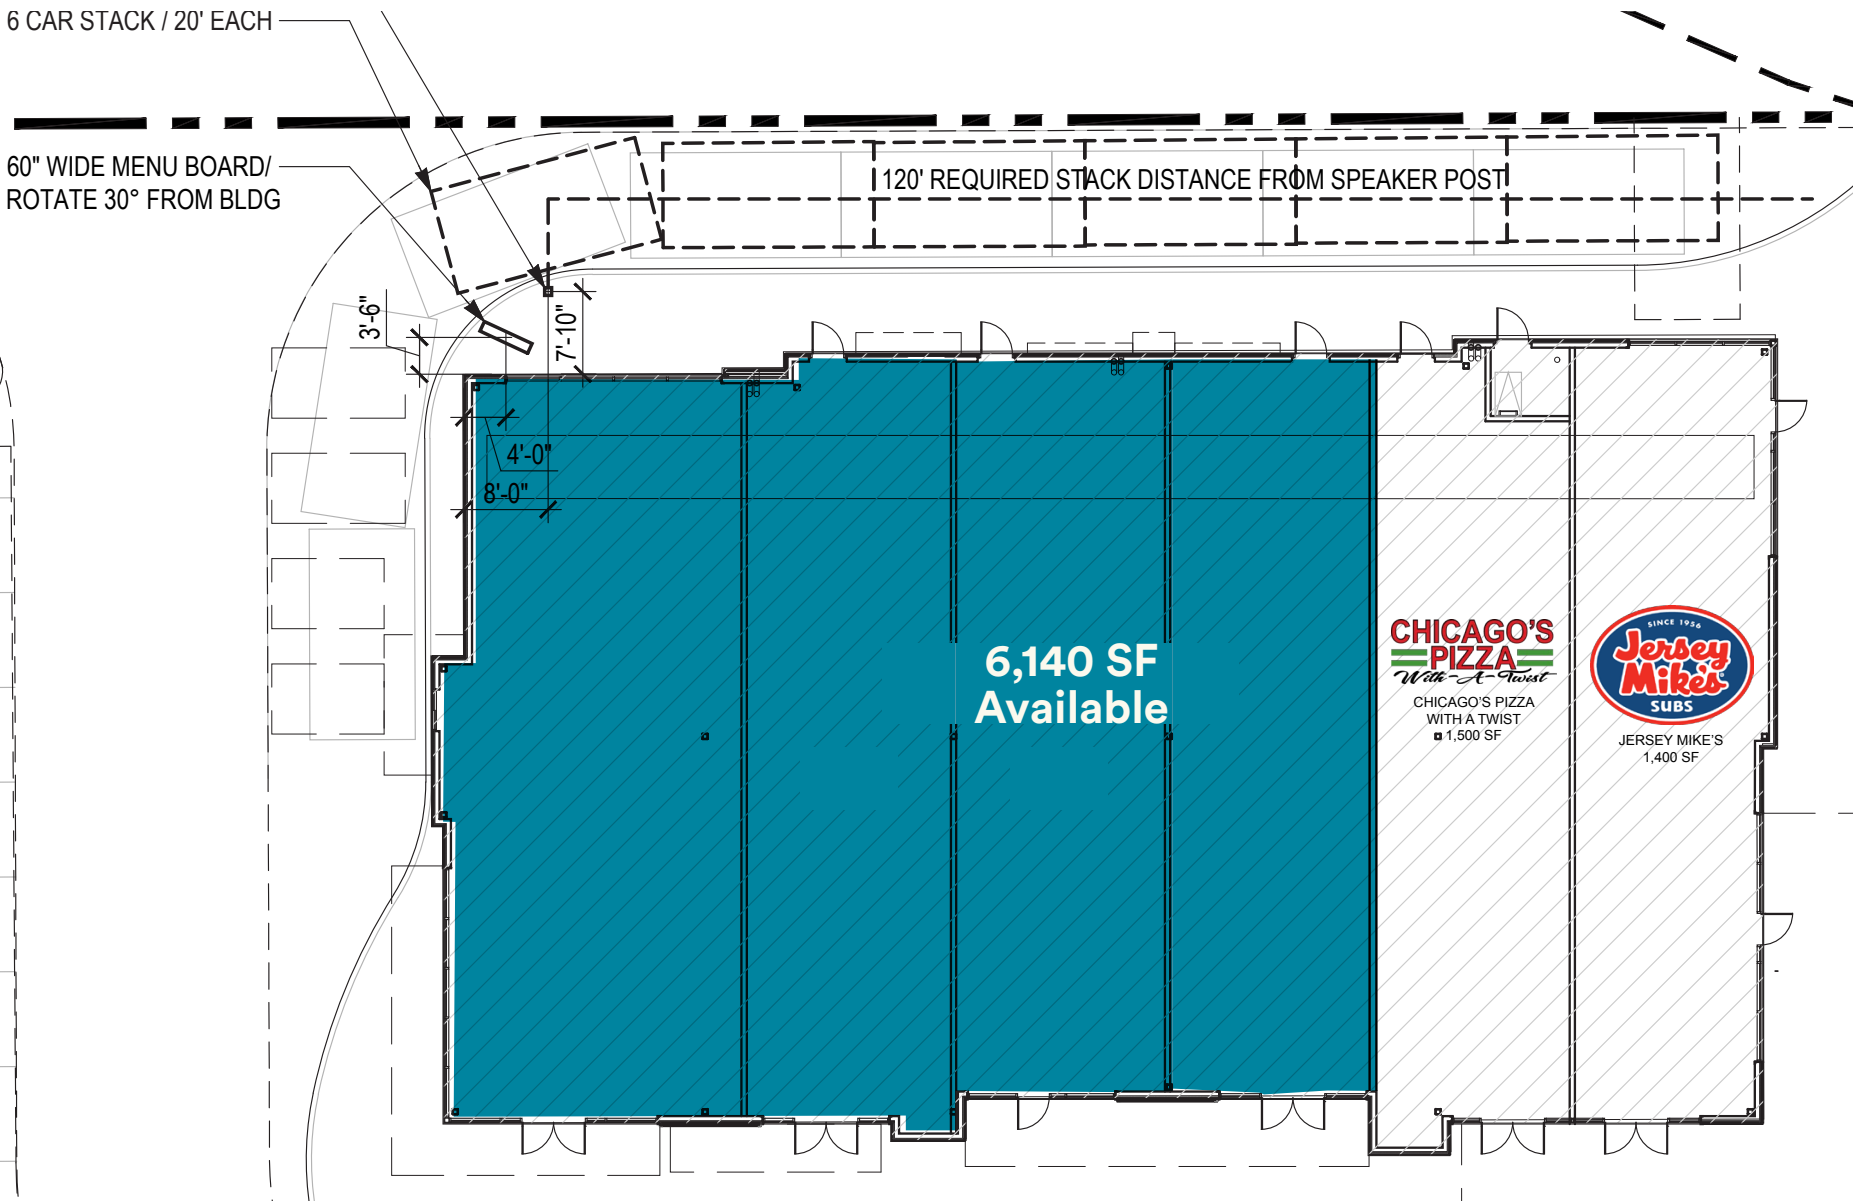

# Retail Rendering



# Retail Rendering



# Retail Rendering



# Retail Rendering





# Information About Brokerage Services

11-2-2015



*Texas Law requires all real estate license holders to give the following information about brokerage services to prospective buyers, tenants, sellers and landlords*

## TYPES OF REAL ESTATE LICENSE HOLDERS:

- **A BROKER** is responsible for all brokerage activities, including acts performed by sales agents sponsored by the broker.
- **A SALES AGENT** must be sponsored by a broker and works with clients on behalf of the broker.

## A BROKER'S MINIMUM DUTIES REQUIRED BY LAW (A client is the person or party that the broker represents):

- Put the interests of the client above all others, including the broker's own interests;
- Inform the client of any material information about the property or transaction received by the broker;
- Answer the client's questions and present any offer to or counter-offer from the client; and
- Treat all parties to a real estate transaction honestly and fairly.

## A LICENSE HOLDER CAN REPRESENT A PARTY IN A REAL ESTATE TRANSACTION:

**AS AGENT FOR OWNER (SELLER/LANDLORD):** The broker becomes the property owner's agent through an agreement with the owner, usually in a written listing to sell or property management agreement. An owner's agent must perform the broker's minimum duties above and must inform the owner of any material information about the property or transaction known by the agent, including information disclosed to the agent or subagent by the buyer or buyer's agent.

**AS AGENT FOR BUYER/TENANT:** The broker becomes the buyer/tenant's agent by agreeing to represent the buyer, usually through a written representation agreement. A buyer's agent must perform the broker's minimum duties above and must inform the buyer of any material information about the property or transaction known by the agent, including information disclosed to the agent by the seller or seller's agent.

**AS AGENT FOR BOTH - INTERMEDIARY:** To act as an intermediary between the parties the broker must first obtain the written agreement of each party to the transaction. The written agreement must state who will pay the broker and, in conspicuous bold or underlined print, set forth the broker's obligations as an intermediary. A broker who acts as an intermediary:

- Must treat all parties to the transaction impartially and fairly;
- May, with the parties' written consent, appoint a different license holder associated with the broker to each party (owner and buyer) to communicate with, provide opinions and advice to, and carry out the instructions of each party to the transaction
- Must not, unless specifically authorized in writing to do so by the party, disclose:
  - that the owner will accept a price less than the written asking price;
  - that the buyer/tenant will pay a price greater than the price submitted in a written offer; and
  - any confidential information or any other information that a party specifically instructs the broker in writing not to disclose, unless required to do so by law.

**AS SUBAGENT:** A license holder acts as a subagent when aiding a buyer in a transaction without an agreement to represent the buyer. A subagent can assist the buyer but does not represent the buyer and must place the interests of the owner first.

## TO AVOID DISPUTES, ALL AGREEMENTS BETWEEN YOU AND A BROKER SHOULD BE IN WRITING AND CLEARLY ESTABLISH:

- The broker's duties and responsibilities to you, and your obligations under the representation agreement.
- Who will pay the broker for services provided to you, when payment will be made and how the payment will be calculated.

**LICENSE HOLDER CONTACT INFORMATION:** This notice is being provided for information purposes. It does not create an obligation for you to use the broker's services. Please acknowledge receipt of this notice below and retain a copy for your records.

### Avid Real Estate Advisors, LLC

Licensed Broker/Broker Firm Name or Primary Assumed Business Name

**#9008251**

License No

### Avid Real Estate Advisors, LLC

E-mail

**214.379.1040**

Phone

### Ryan Jordan

Designated broker of Firm

**#622105**

License No

**rjordan@avidrea.com**

E-mail

**214.379.1043**

Phone

Licensed Supervisor of Sales Agent/Associate

License No

E-mail

Phone

Sales Agent/Associate's Name

License No

E-mail

Phone

Buyer/Tenant/Seller/Landlord Initials

Date

Regulated by the Texas Real Estate Commission  
Information available at [www.trec.texas.gov](http://www.trec.texas.gov)

IABS 1-0